
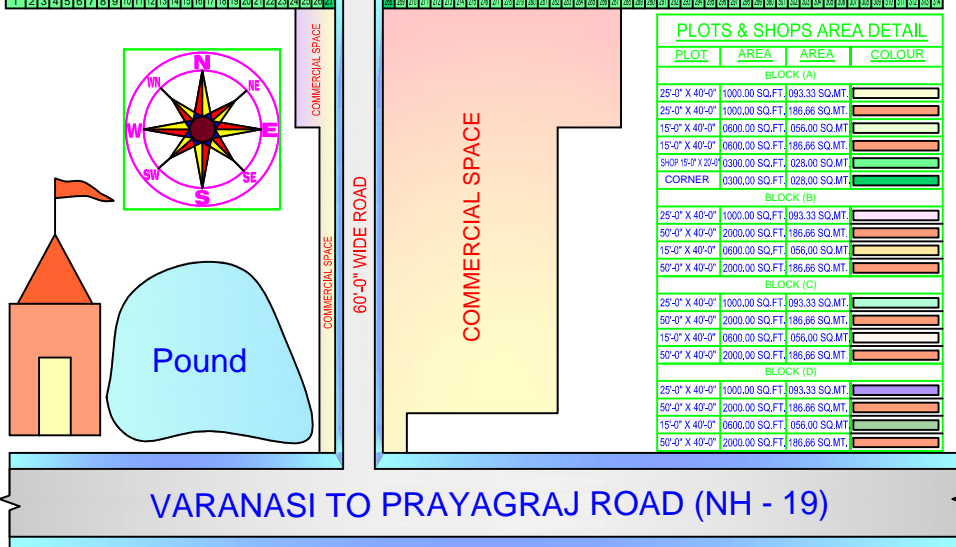



**A.K.DREAM CITY SITE PROJECT PLAN OF
(GAUR MADHUKAR SHAHPUR, VARANASI,UP.
HEAD OFFICE - A.K. INFRADREAM PVT.LTD.22 - F
JAWAHAR LAL NEHRU ROAD, PRAYAGRAJU.P.**

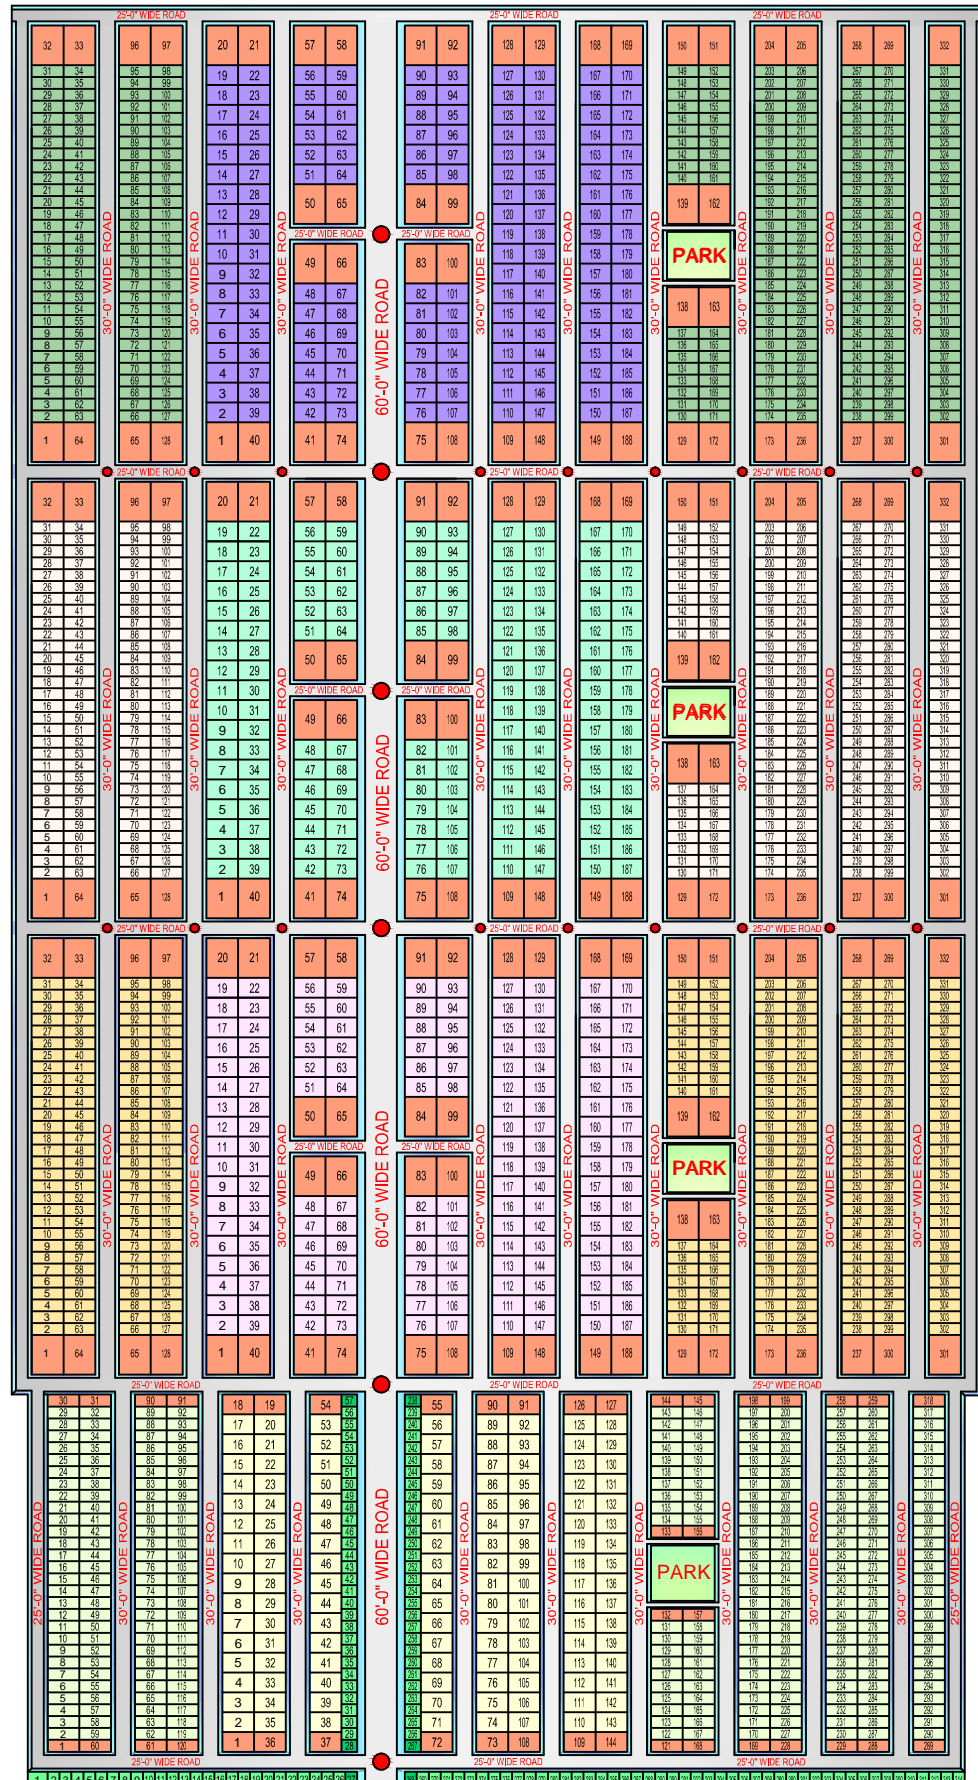

Plot	Area	Area	Colour
BLOCK (A)			
25'-0" X 40'-0"	1000.00 SQ.FT	193.33 SQ.MT	[Color]
25'-0" X 40'-0"	1000.00 SQ.FT	186.86 SQ.MT	[Color]
15'-0" X 40'-0"	0600.00 SQ.FT	056.00 SQ.MT	[Color]
15'-0" X 40'-0"	0600.00 SQ.FT	186.86 SQ.MT	[Color]
SHOP 15'-0" X 25'-0"	0300.00 SQ.FT	028.00 SQ.MT	[Color]
CORNER	0300.00 SQ.FT	028.00 SQ.MT	[Color]
BLOCK (B)			
25'-0" X 40'-0"	1000.00 SQ.FT	193.33 SQ.MT	[Color]
50'-0" X 40'-0"	2000.00 SQ.FT	186.86 SQ.MT	[Color]
15'-0" X 40'-0"	0600.00 SQ.FT	056.00 SQ.MT	[Color]
50'-0" X 40'-0"	2000.00 SQ.FT	186.86 SQ.MT	[Color]
BLOCK (C)			
25'-0" X 40'-0"	1000.00 SQ.FT	193.33 SQ.MT	[Color]
50'-0" X 40'-0"	2000.00 SQ.FT	186.86 SQ.MT	[Color]
15'-0" X 40'-0"	0600.00 SQ.FT	056.00 SQ.MT	[Color]
50'-0" X 40'-0"	2000.00 SQ.FT	186.86 SQ.MT	[Color]
BLOCK (D)			
25'-0" X 40'-0"	1000.00 SQ.FT	193.33 SQ.MT	[Color]
50'-0" X 40'-0"	2000.00 SQ.FT	186.86 SQ.MT	[Color]
15'-0" X 40'-0"	0600.00 SQ.FT	056.00 SQ.MT	[Color]
50'-0" X 40'-0"	2000.00 SQ.FT	186.86 SQ.MT	[Color]

VARANASI TO PRAYAGRAJ ROAD (NH - 19)

PROPOSED LAY-OUT PLAN

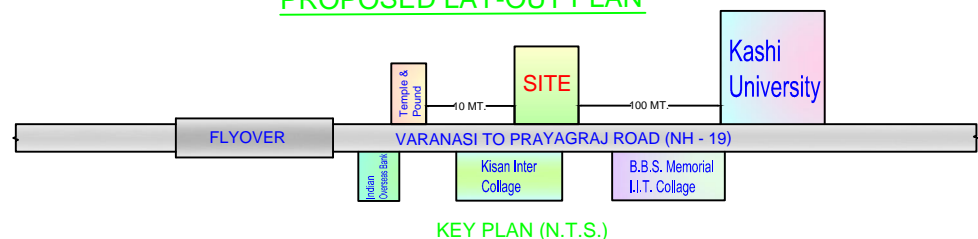

KEY PLAN (N.T.S.)