


A.K.DREAM CITY SITE PROJECT PLAN OF (RUHELAPUR, CHUNAR,) MIRZAPUR, UP. HEAD OFFICE - A.K. INFRADREAM L.T.D. 22 - F JAWAHAR LAL NEHRU ROAD, PRAYAGRAJ, U.P.

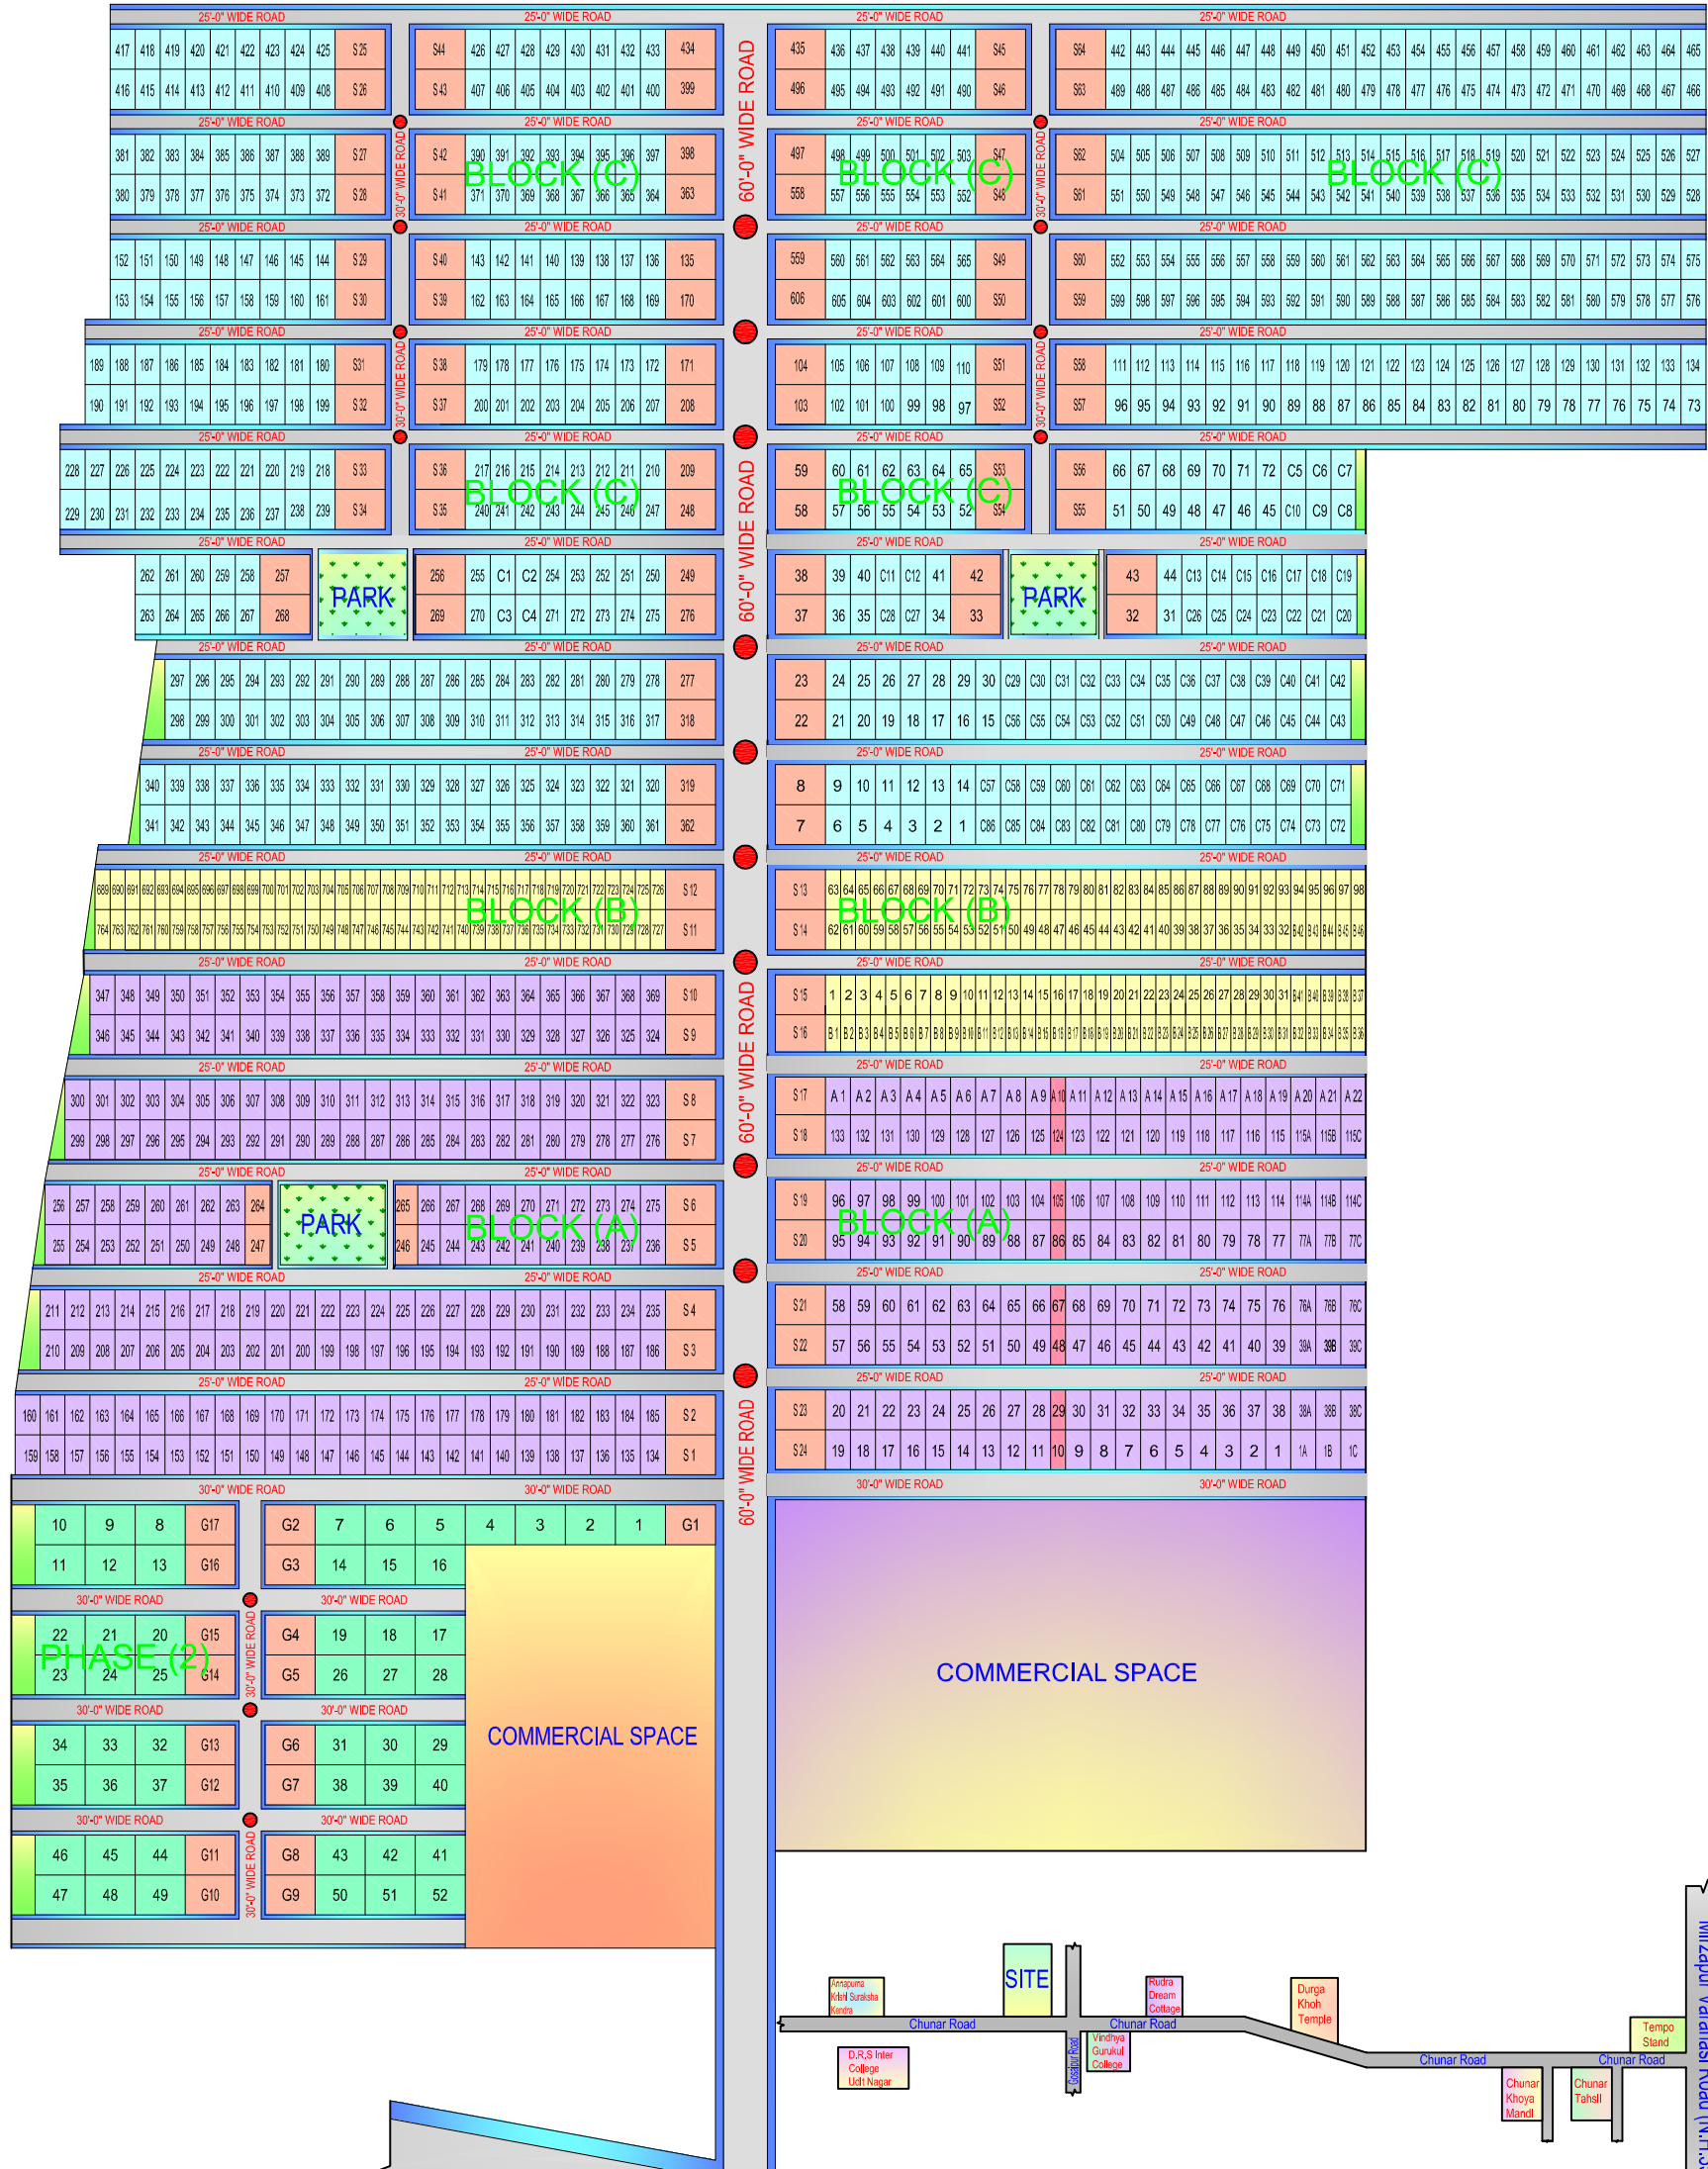

NEAREST PLACES FROM SITE

S.No	Name Of Place	Distance From Site
1-	Vindhya Gurukul College	100 M.T.
2-	D.R.S. Inter College	400 M.T.
3-	Rudra Dream Cottage	500 M.T.
4-	Mata Durga Khoh Temple	01.5 K.M.
5-	Chunar Khoya Mandi	02.0 K.M.
6-	Chunar Tahsil	02.5 K.M.
7-	Chunar Railway Station	04.0 K.M.
8-	Apex Nursing College	04.0 K.M.
9-	Apex Trama Center	04.0 K.M.
10-	Chunar Kila	06.0 K.M.
11-	Baba Sidhnath Ki Dari	16.0 K.M.
12-	Mirzapur Railway Station	30.0 K.M.
13-	Varanasi	30.0 K.M.
14-	Vindhyavasi Mata Mandir	32.0 K.M.

CHUNAR ROAD (NH 35)

PROPOSED LAY-OUT PLAN

PLOT SIZE	AREA	AREA	COLOUR	BLOCK
25'-0" X 40'-0"	111.11 SQ.YD.	093.33 SQ.MT.		BLOCK (A)
15'-0" X 40'-0"	066.67 SQ.YD.	056.00 SQ.MT.		BLOCK (A)
15'-0" X 40'-0"	066.67 SQ.YD.	056.00 SQ.MT.		BLOCK (B)
25'-0" X 40'-0"	111.11 SQ.YD.	093.33 SQ.MT.		BLOCK (c)
50'-0" X 40'-0"	222.22 SQ.YD.	186.66 SQ.MT.		PHASE (2)
50'-0" X 40'-0"	222.22 SQ.YD.	186.66 SQ.MT.		CORNER

KEY PLAN (N.T.S.)

